


BUILDING LEGEND			
WINDOW DETAIL HEIGHTS (mm)		AIR BRICK	AB
FLOOR TO CILL HEIGHT	C	AIR CONDITIONING UNIT	ACU
CILL TO SPRING	C/S	RAIN WATER OUTLET	RWO
CILL TO HEAD OF WINDOW	C/H	RAIN WATER OUTLET	RWF
		RAIN WATER PIPE	RWP
ARCH DETAIL HEIGHTS (mm)		SOIL VENT PIPE	SVP
FLOOR TO SPRING	S	SOFFIT PIPE	SP
FLOOR TO HEAD	H	FIRE HYDRANT RISER	FHR
		CUPBOARD	CUP
HEIGHT	H	FLOOR LEVEL	FL
FALSE BEAM	F/B	SOFFIT LEVEL	SFL
FALSE CEILING	F/C	THRESHOLD LEVEL	THL
SUSPENDED CEILING	S/C	UP ARROW	U/A
SLOPE UP	S/U	HEIGHT (mm)	HTL
UNDERSIDE	U/S		

LEVelling ALL LEVELS ARE BASED ON OSBM VALUE 30.78m SITUATED ON NORTH ANGLE, NORTH WEST FACE OF No 16 ERRINGTON ROAD

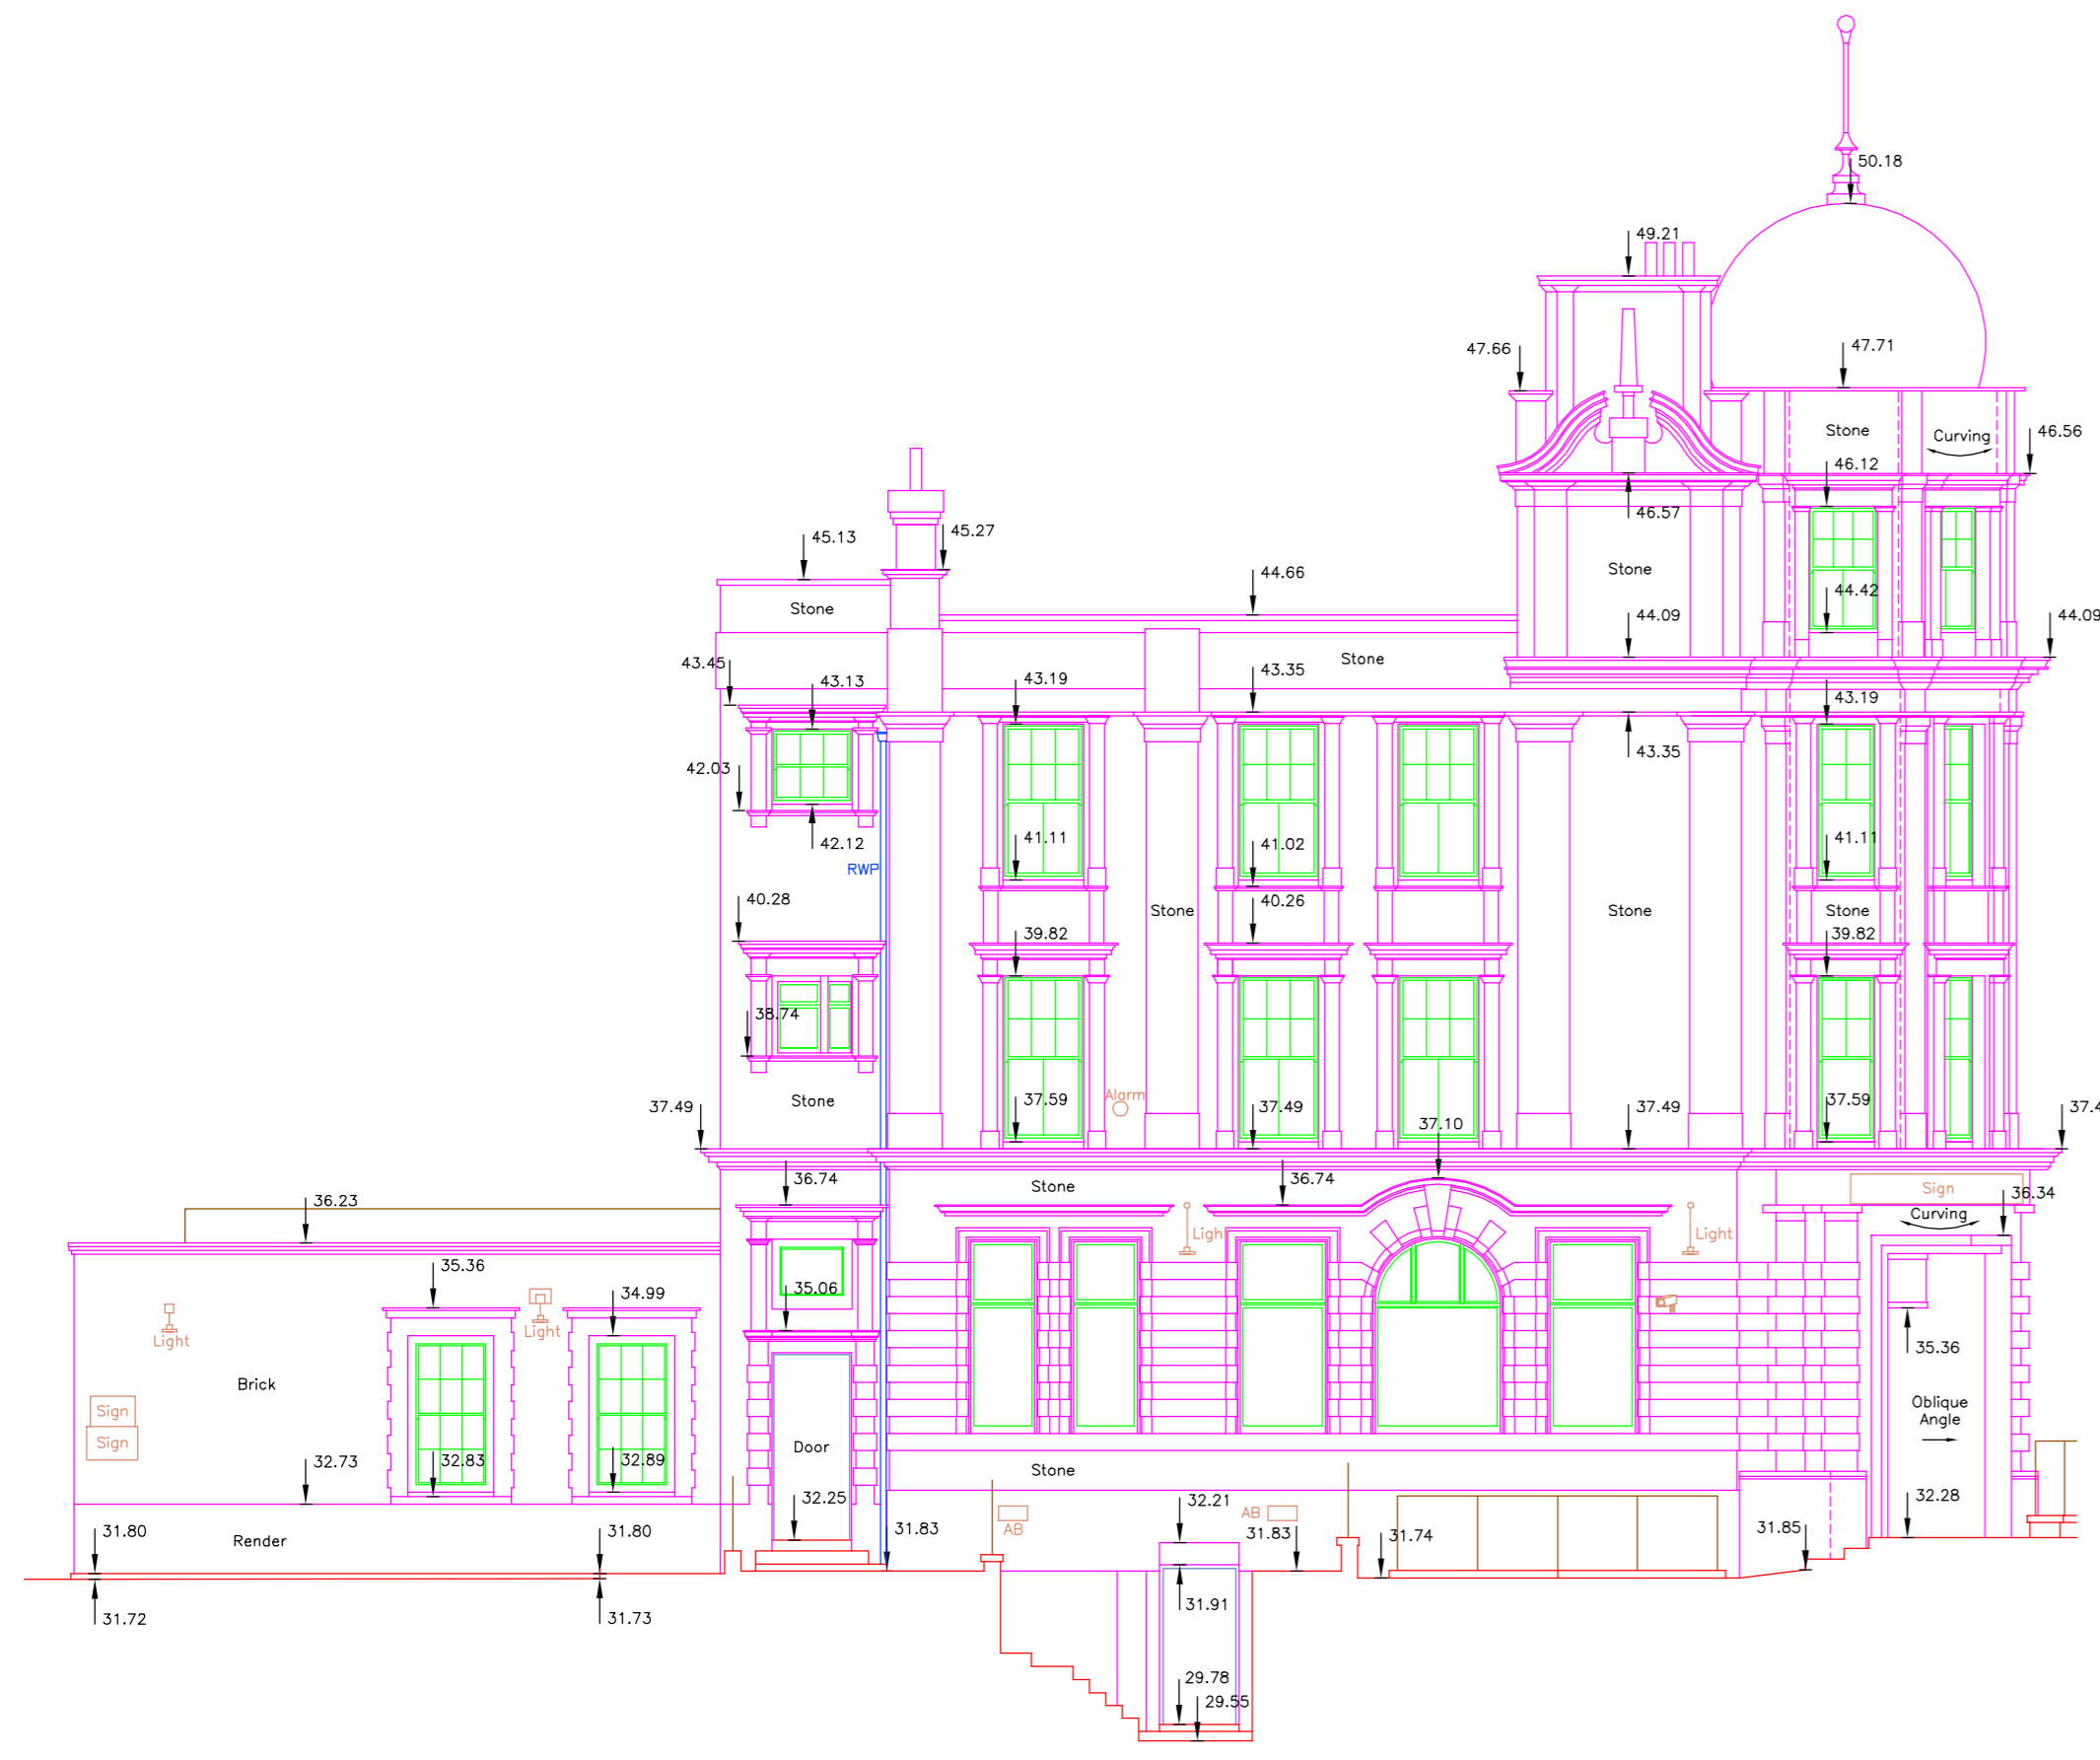


ELEVATION A

Datum 25.00m AOD




ELEVATION B

Datum 25.00m AOD

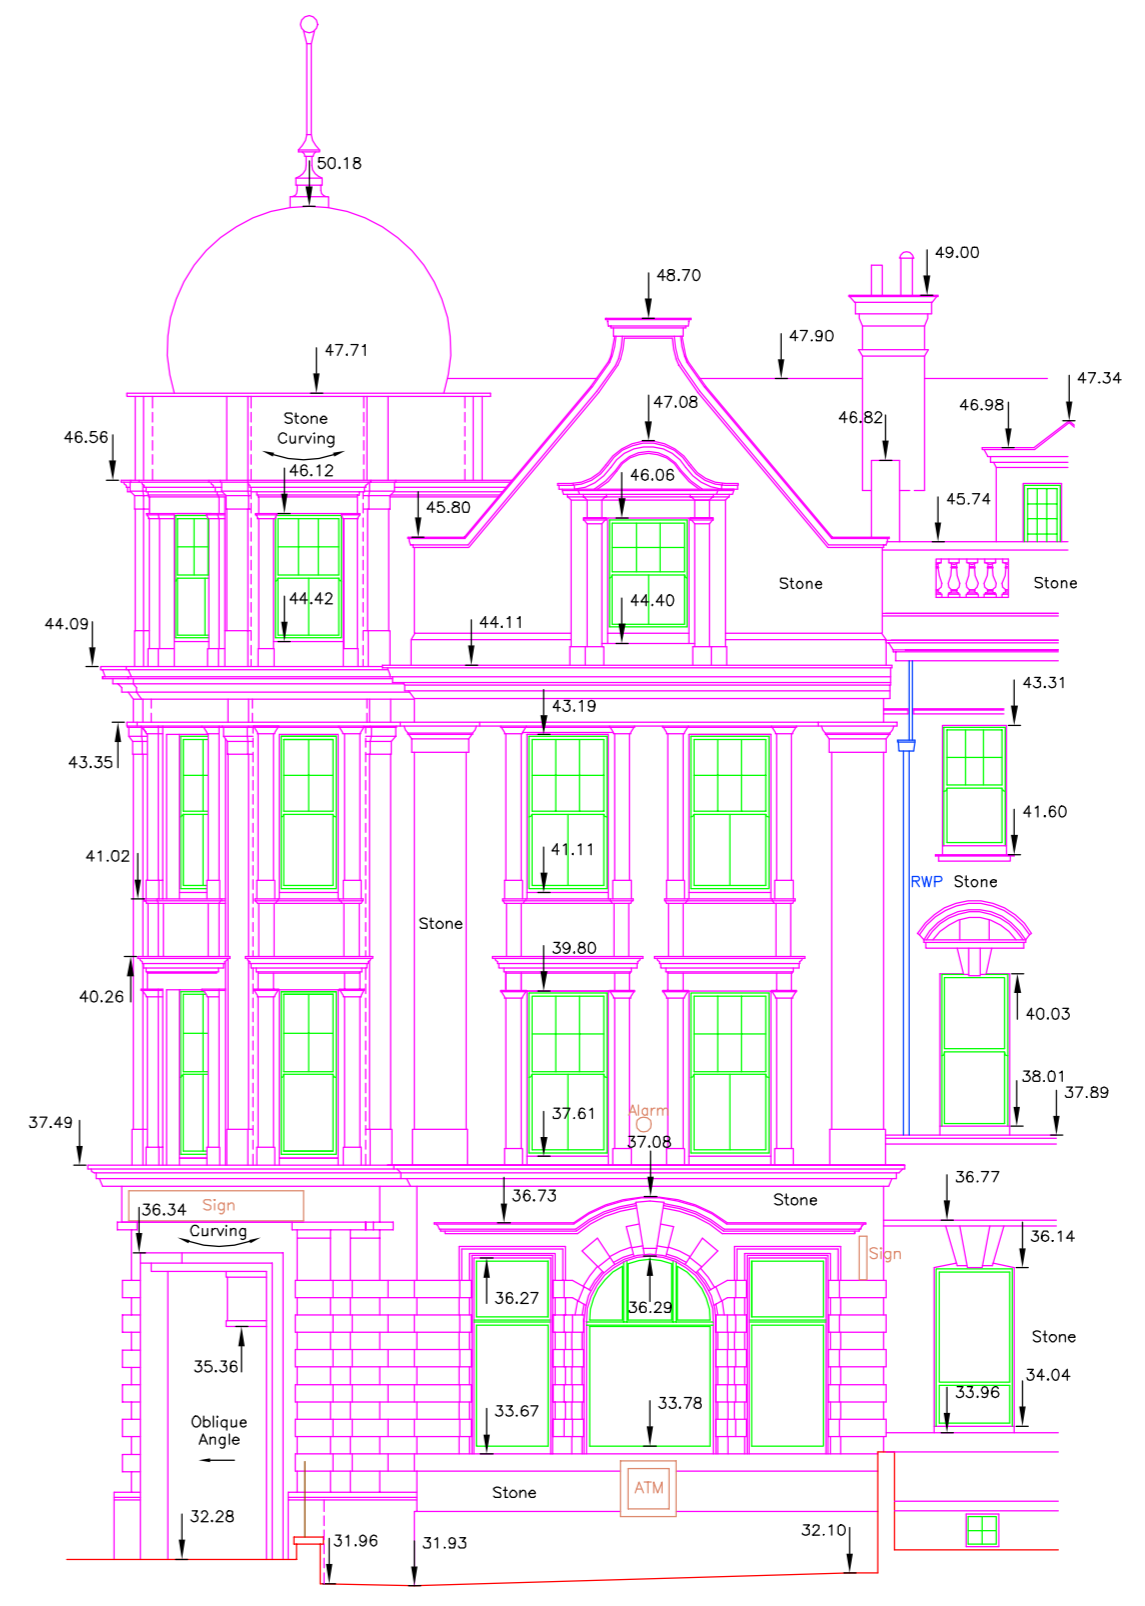

ELEVATION C

Datum 25.00m AOD

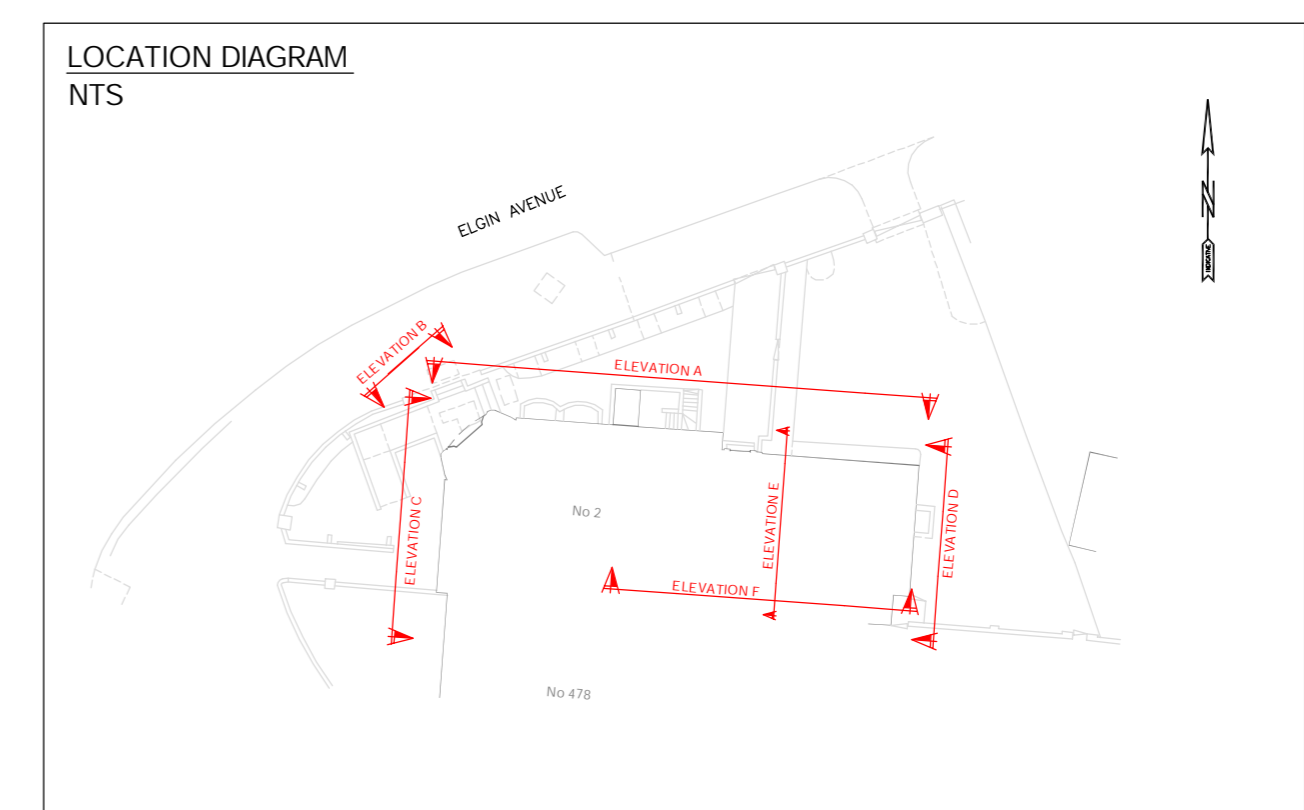

Scale 1:100 @ A1

EXAMPLE ELEVATIONS